

DESCRIPTION OF ADJUSTED PARCEL


Beginning at the Southeast Corner of Section 22, Township 1 South, Range 4 West of the Uintah Special Base and Meridian ;
Thence North 88°34'29" West 918.87 feet along the South line of the SE1/4 of the SE1/4 of said section;
Thence North 20°59'10" West 227.58 feet to a fence corner;
Thence along a fence line the following 9 (nine) courses;
North 20°04'13" West 699.38 feet;
North 13°20'08" West 160.87 feet;
North 19°40'40" West 233.53 feet;
North 89°20'17" East 778.49 feet;
North 83°41'10" East 63.03 feet;
South 70°27'10" East 11.49 feet;
North 87°27'55" East 48.73 feet;
South 87°19'52" East 298.33 feet;
South 87°16'24" East 159.77 feet along said fence line and extension thereof to the East line of said SE1/4 of said SE1/4;
Thence South 00°06'25" West 1261.42 feet to the POINT OF BEGINNING, containing 33.17 acres. Said parcel being subject to all existing easements and rights-of-way.

DESCRIPTION OF REMAINDER

TOWNSHIP 1 SOUTH, RANGE 4 WEST, UTAH SPECIAL BASE AND MERIDIAN
SECTION 22:
The SE1/4 of the SW1/4 and the SW1/4 of the SE1/4 and the NE1/4 of the SW1/4 and the NW1/4 of the SE1/4 and the E1/2 of the SE1/4.
EXCEPTING THEREFROM:
Beginning at the SE Corner of the NE1/4 of the SE1/4; thence West 208 feet; thence North 416 feet; thence East 208 feet; thence South 416 feet to the point of beginning.
ALSO EXCEPTING THEREFROM:
Beginning at the Southeast Corner of said Section 22;
Thence North 88°34'29" West 918.87 feet along the South line of the SE1/4 of the SE1/4 of said section;
Thence North 20°59'10" West 227.58 feet to a fence corner;
Thence along a fence line the following 9 (nine) courses;
North 20°04'13" West 699.38 feet;
North 13°20'08" West 160.87 feet;
North 19°40'40" West 233.53 feet;
North 89°20'17" East 778.49 feet;
North 83°41'10" East 63.03 feet;
South 70°27'10" East 11.49 feet;
North 87°27'55" East 48.73 feet;
South 87°19'52" East 298.33 feet;
South 87°16'24" East 159.77 feet along said fence line and extension thereof to the East line of said SE1/4 of said SE1/4;
Thence South 00°06'25" West 1261.42 feet to the POINT OF BEGINNING.
Said parcel being subject to all existing easements and rights-of-way.
Contains 204.8 acres, more or less, net.

REMAINDER

ADJUSTED PARCEL
33.17 Acs.

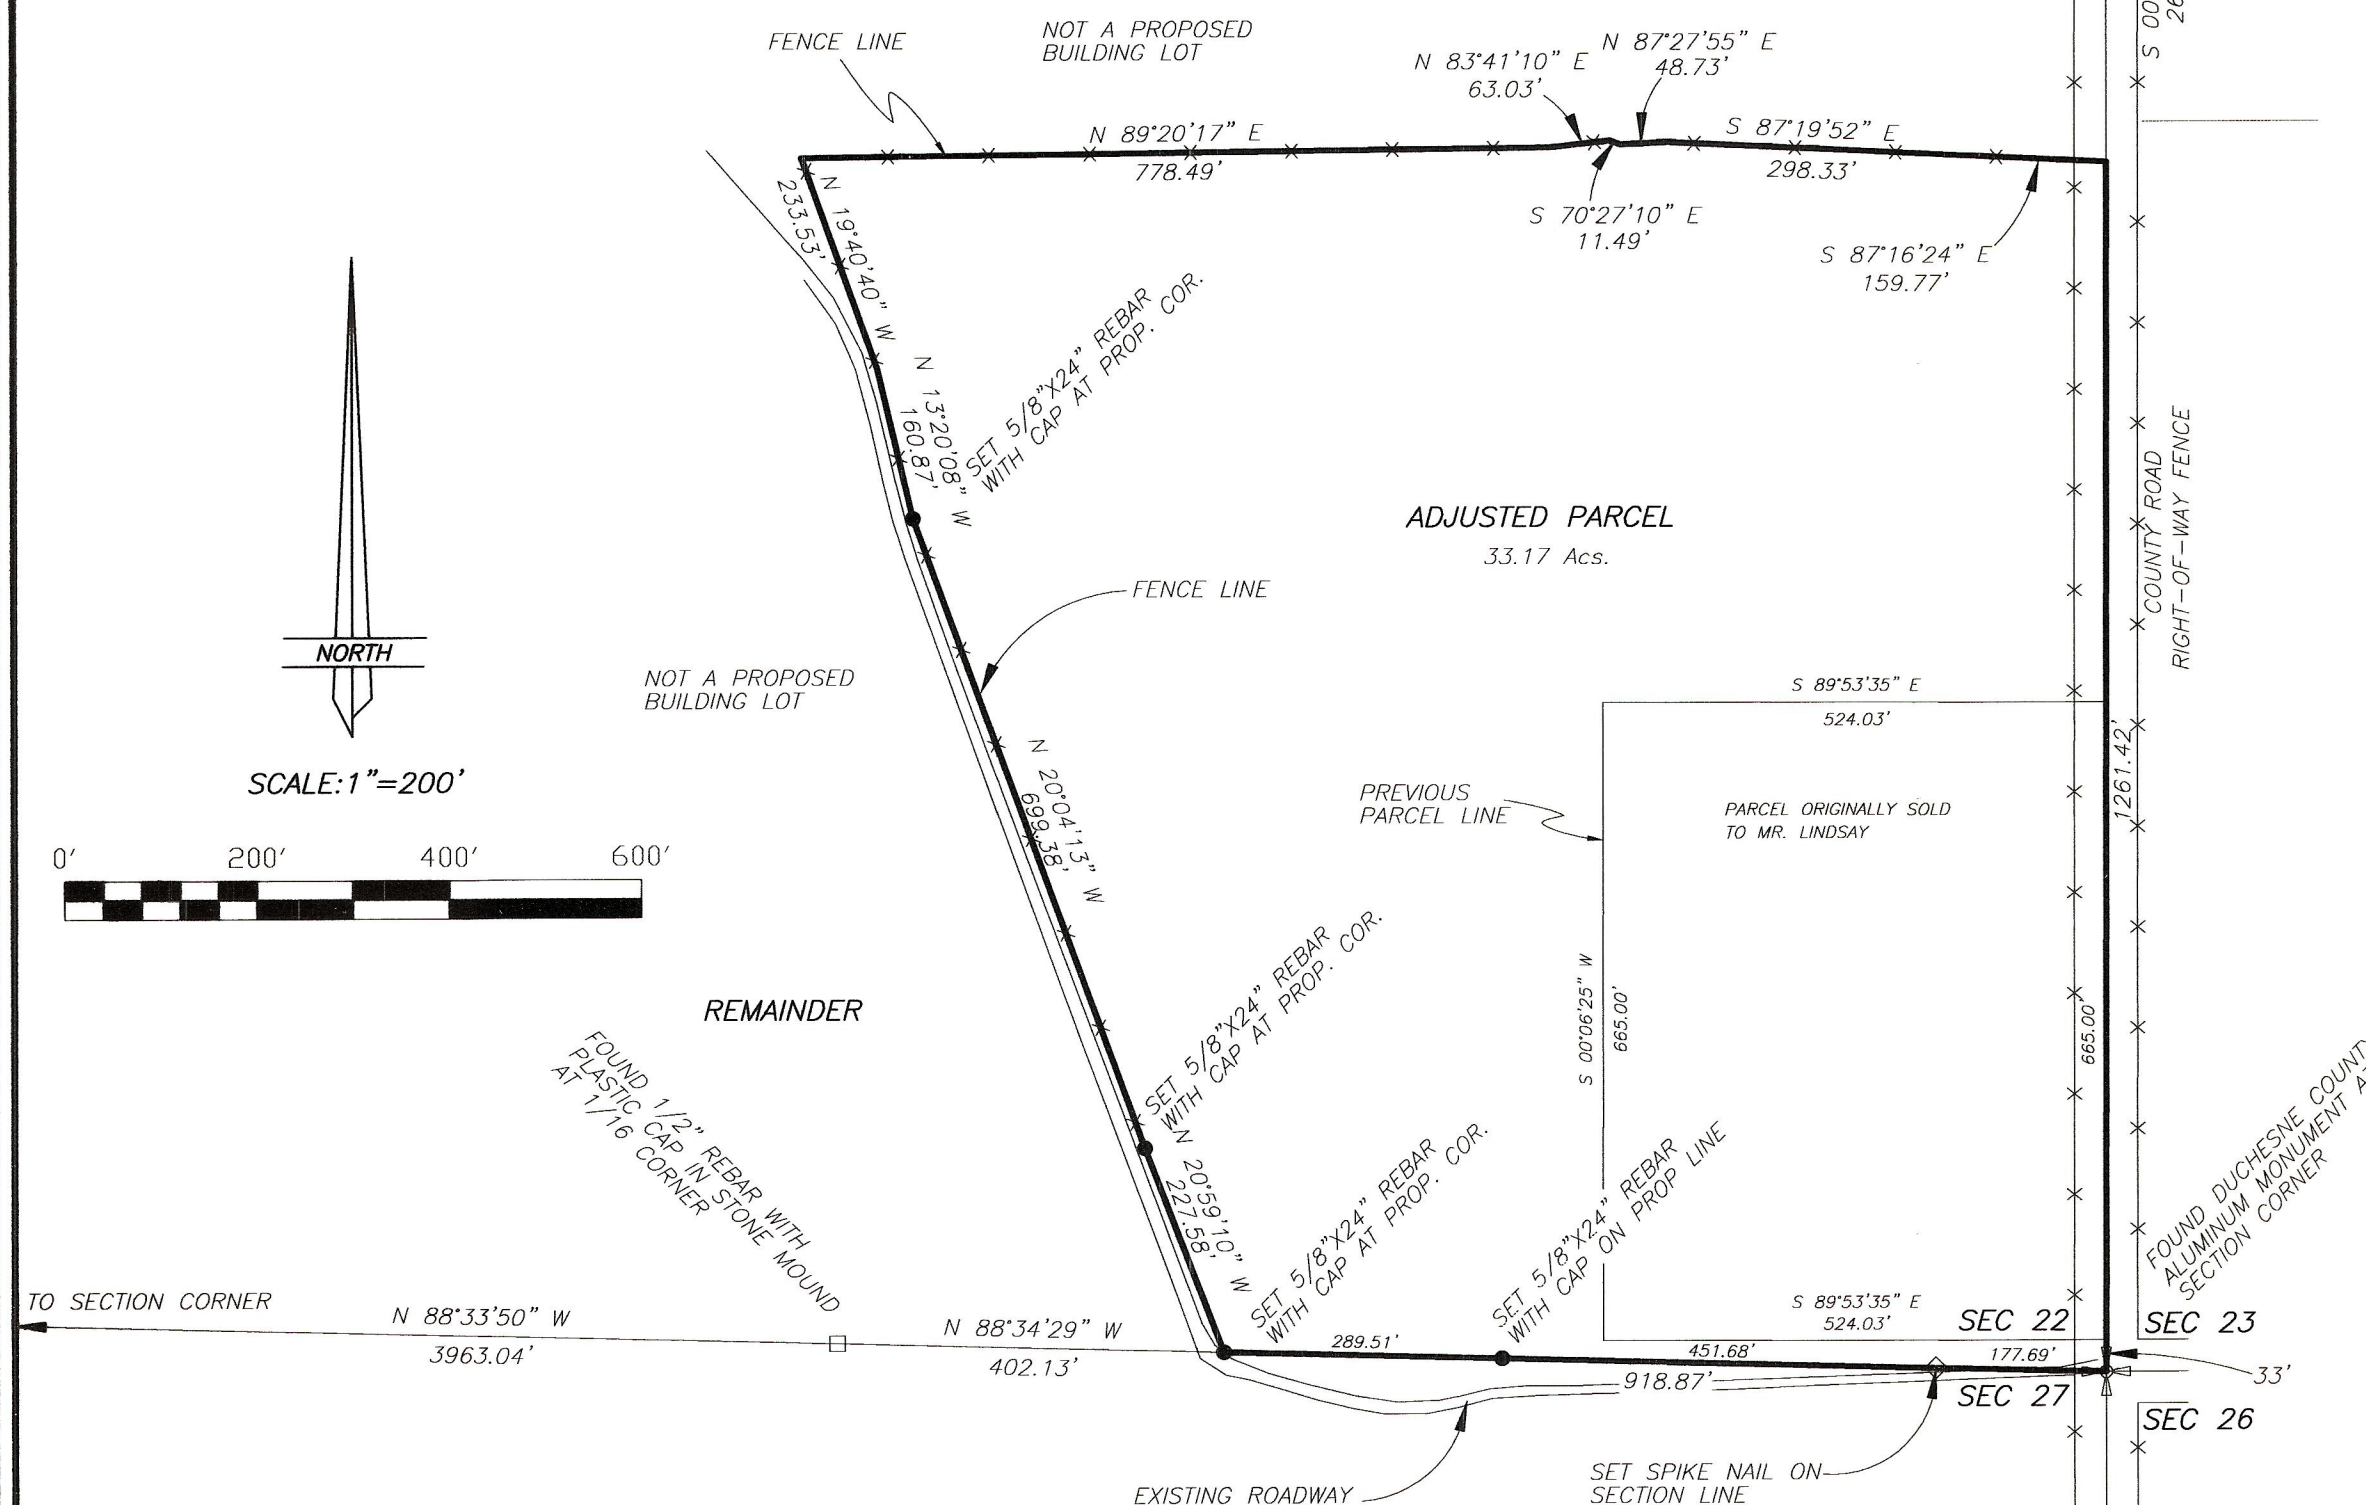

BOUNDARY LINE ADJUSTMENT SURVEY FOR

LYNN HASLEM

SECTION 22, TOWNSHIP 1 SOUTH, RANGE 4 WEST UINTAH SPECIAL BASE AND MERIDIAN

OWNER'S CERTIFICATE AND BOUNDARY LINE ADJUSTMENT AGREEMENT

We, the undersigned, owners of the parcels of land shown hereon, do hereby change, adjust, place and fix our mutual boundary lines to the positions indicated and described on this plat.

| Landowner's Signatures | Print Name | Date Acknowledged to Notary | Notary's Initials |
|------------------------|------------|-----------------------------|-------------------|
| | | | |
| | | | |
| | | | |
| | | | |

ACKNOWLEDGMENT

State of Utah }
County of Duchesne } SS

On the dates shown by each signature, personally appeared before me the signers of the above certificate who duly acknowledged to me that they did execute same.

My commission expires _____ Notary Public

DUCHESNE COUNTY PLANNING DEPARTMENT APPROVAL

APPROVED AS A BOUNDARY LINE ADJUSTMENT ON

THIS _____ DAY OF _____ OF 20____.

MICHAEL HYDE
DUCHESNE COUNTY COMMUNITY DEVELOPMENT DIRECTOR

DUCHESNE COUNTY TREASURER

PROPERTY TAX CLEARANCE

THIS _____ DAY OF _____ OF 20____.

COLENE NELSON
DUCHESNE COUNTY TREASURER

NARRATIVE

This survey was performed at the request of Mr. Lynn Haslem in order to change and adjust the boundary lines of a parcel that he had previously sold to Mr. Dean Lindsay. The monuments that controlled this survey were found and used as shown on this plat and in accordance with evidences found that perpetuate the location of the original corners set by the General Land Office. All monuments found and used for this survey are as noted at their respective locations on this plat.


SURVEYOR'S CERTIFICATE

This is to certify that this plat was prepared from the field notes and electronic data collector files of an actual survey made by me, or under my personal supervision, of the parcel of land shown hereon, and that the monuments indicated were found or set during said survey, and that this plat accurately represents said survey to the best of my knowledge.



Jerry D. Allred, Licensed Land Surveyor,
Certificate 148951 (Utah)

COUNTY SURVEYOR'S FILE NUMBER 2278

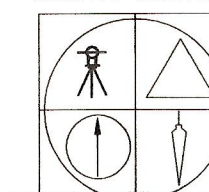

JERRY D. ALLRED AND ASSOCIATES
SURVEYING CONSULTANTS
1235 NORTH 700 EAST --P.O. BOX 975
DUCHESNE, UTAH 84021
(435) 738-5352

19 MAY 2010

10-100-027